


EAST ENTRANCE




MASTERY CAMPUS

NORTH ENTRANCE

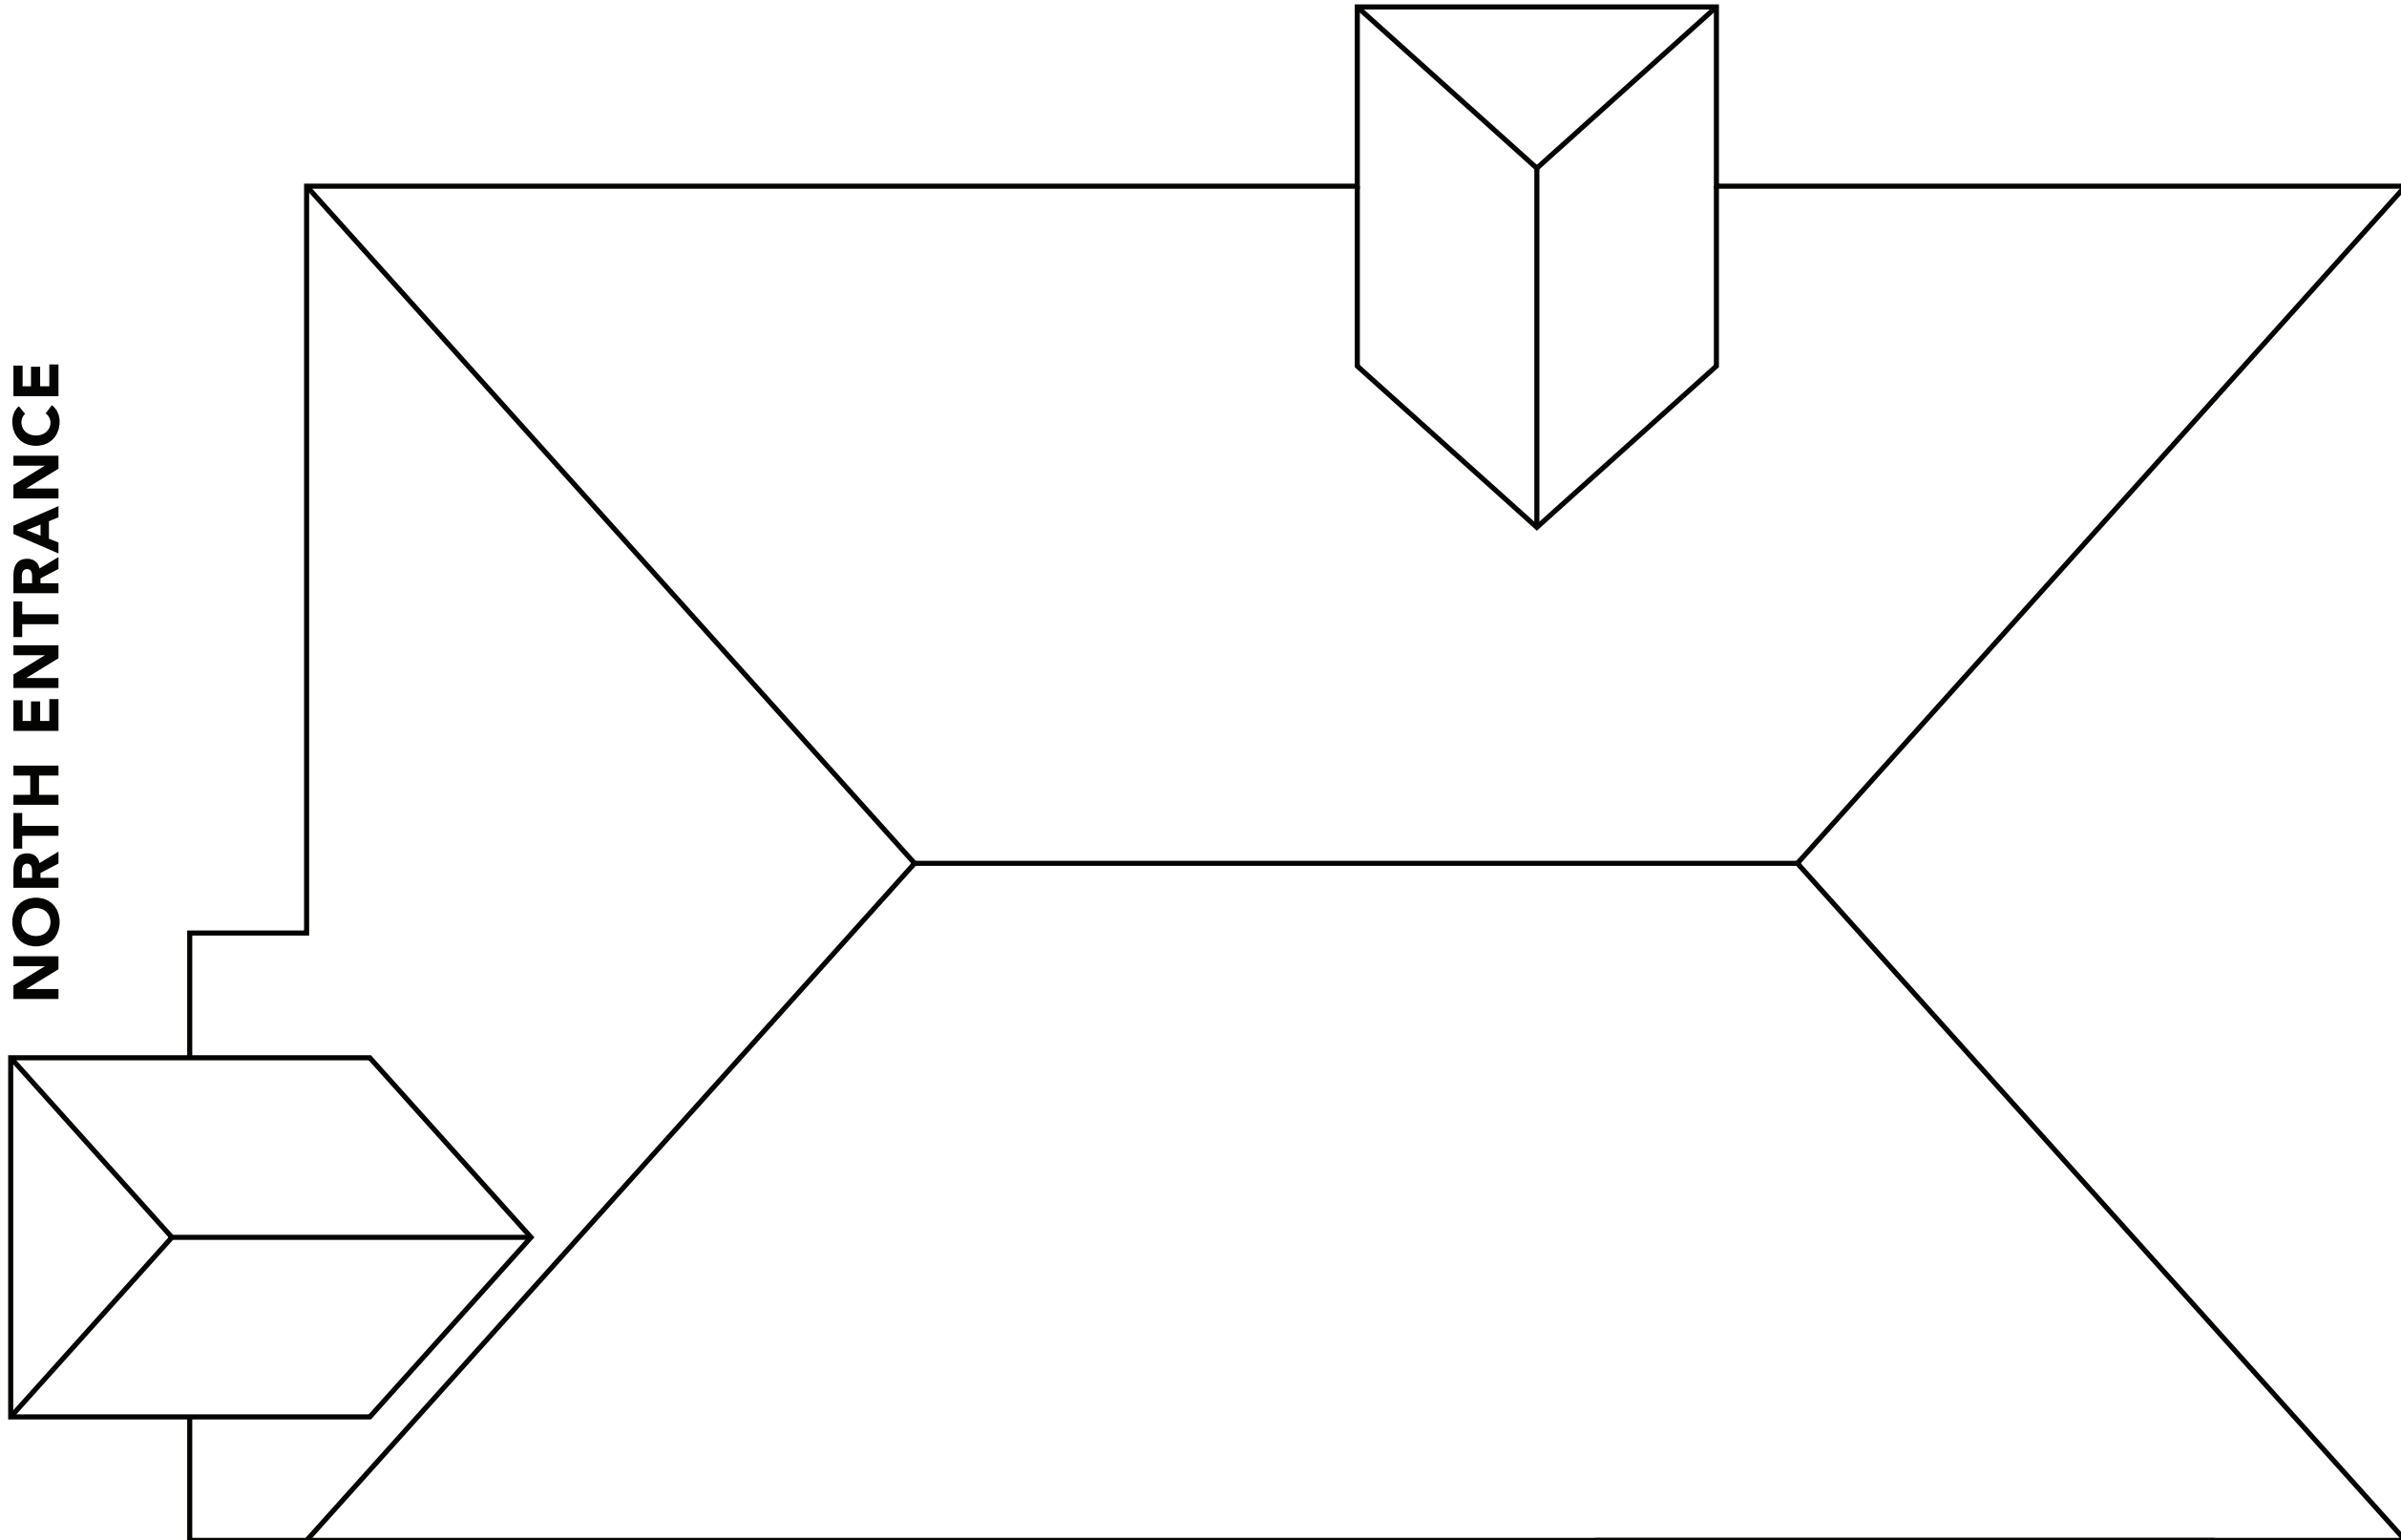

OUTDOOR SPACE

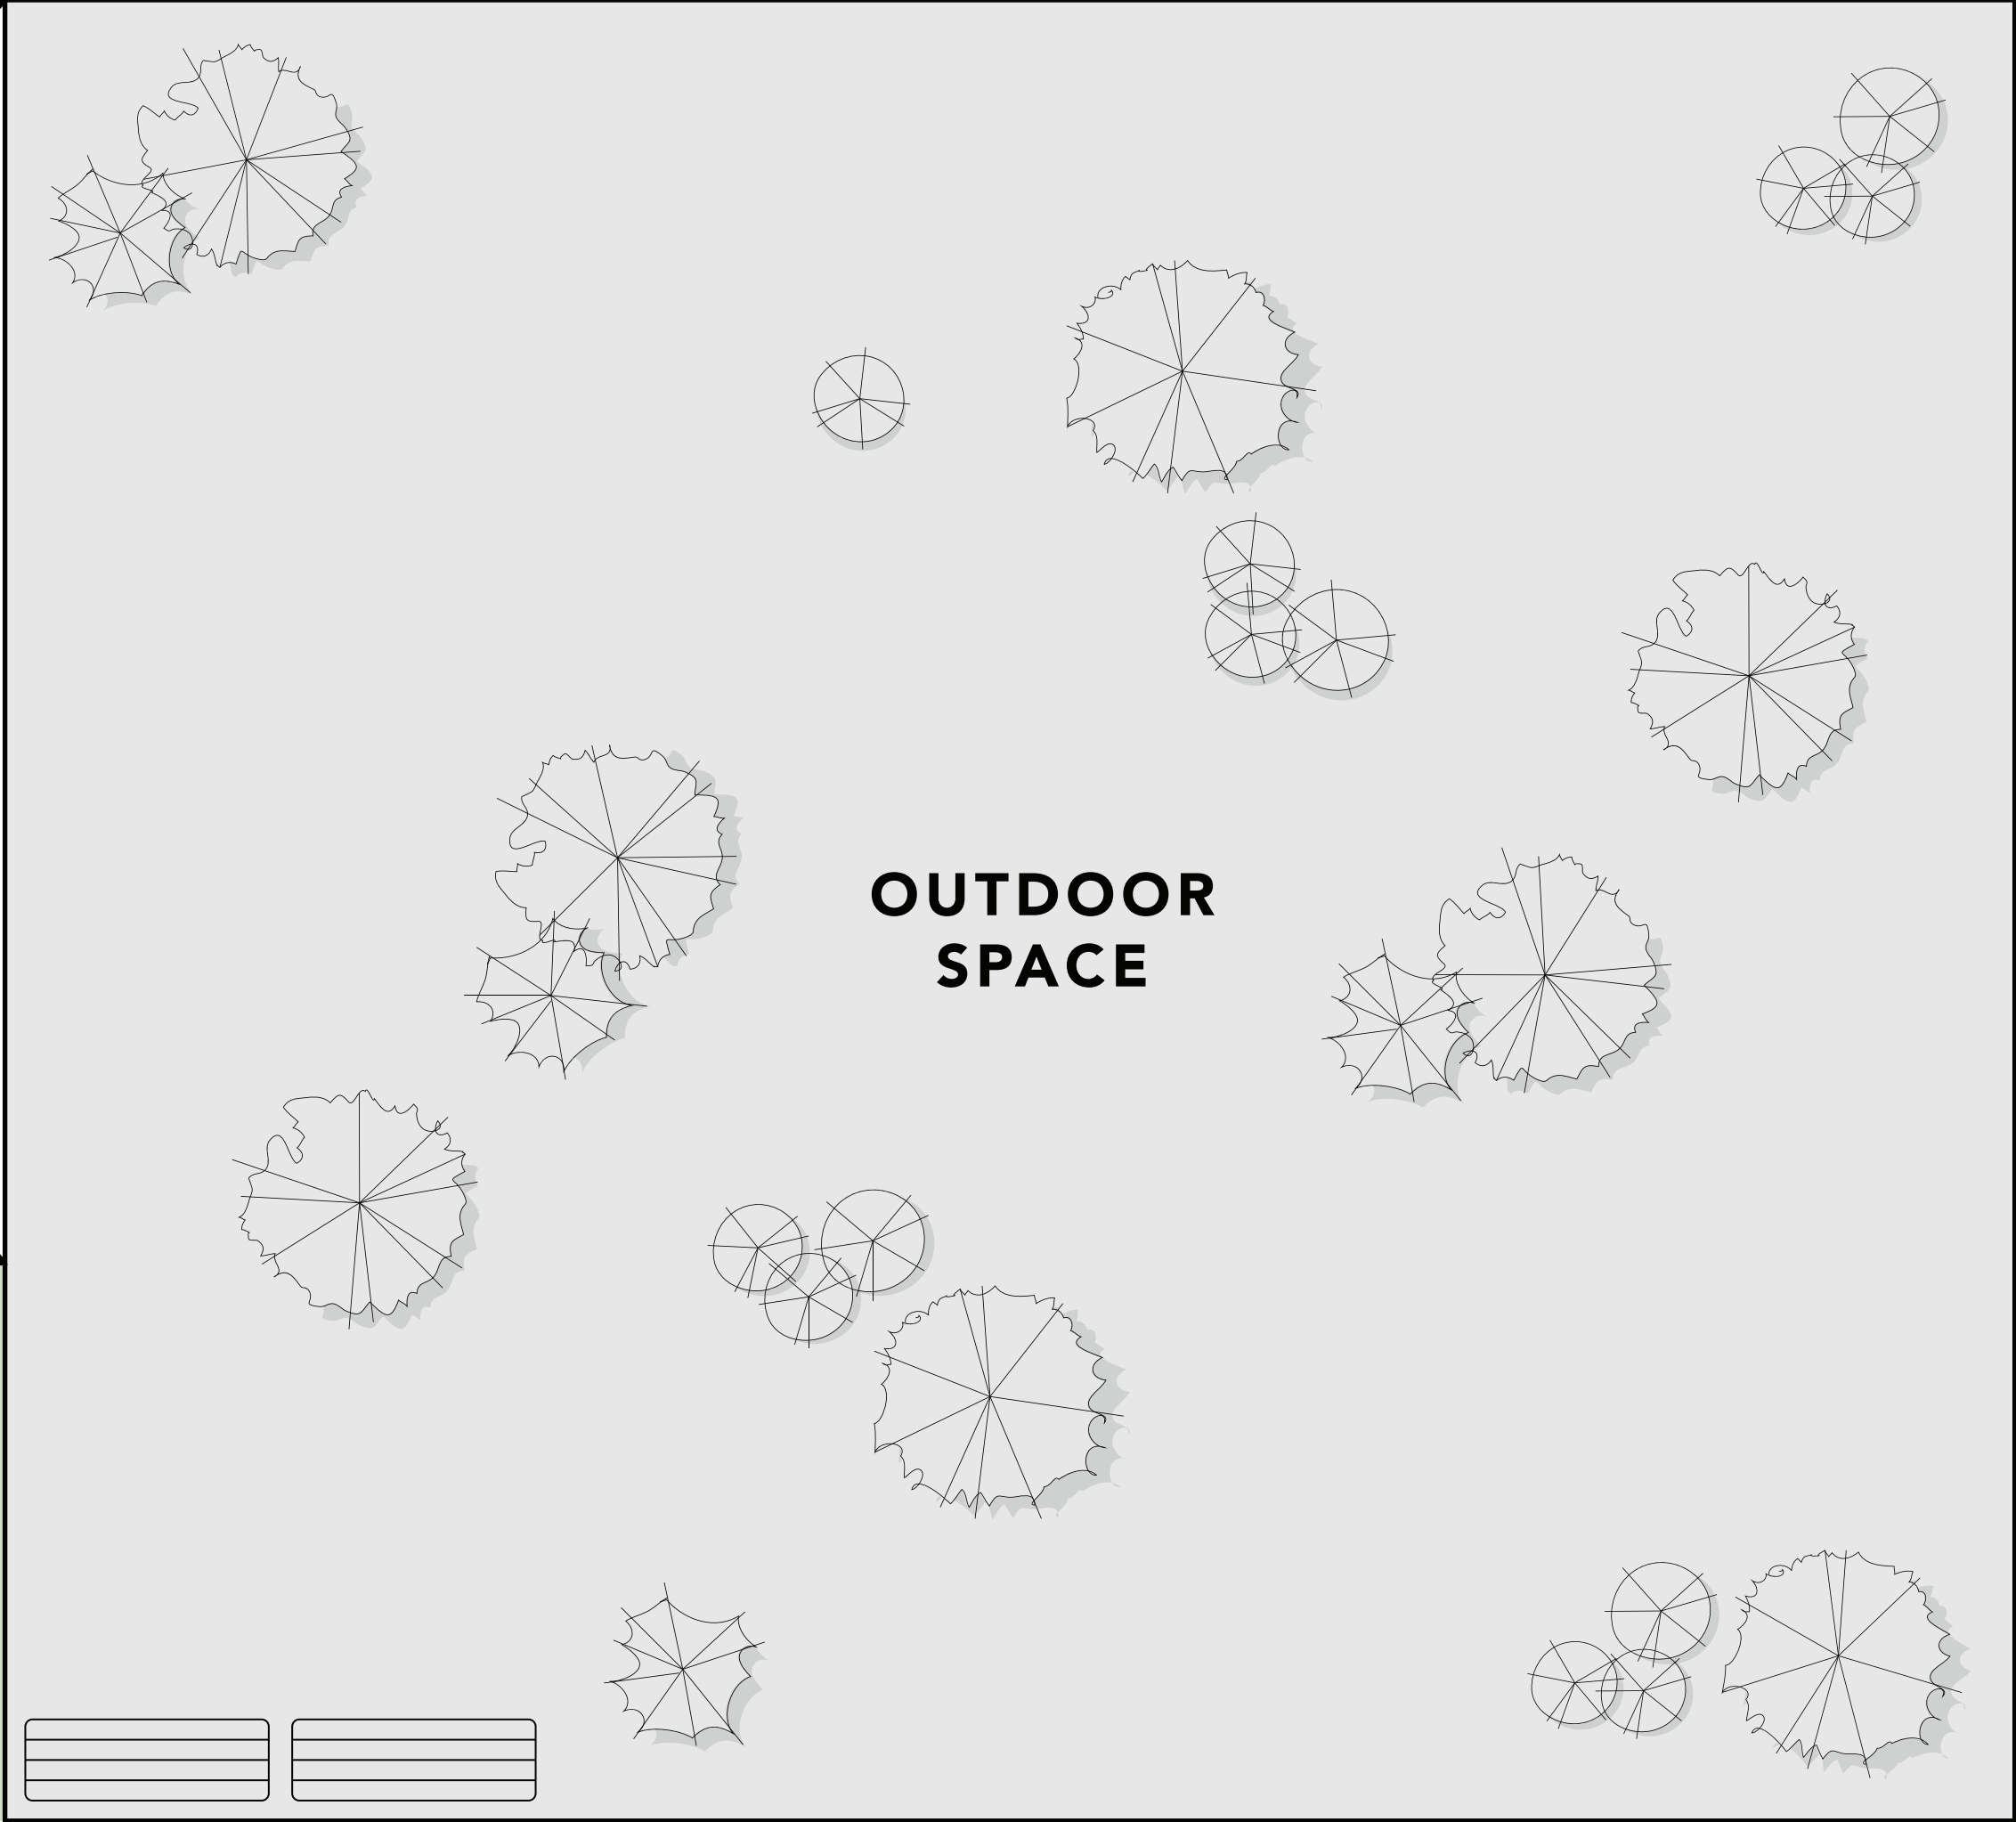

PATIO

